



(RECORDED AS N 00°29'19" E 894.15')
 N 01°06'21" W 895.00

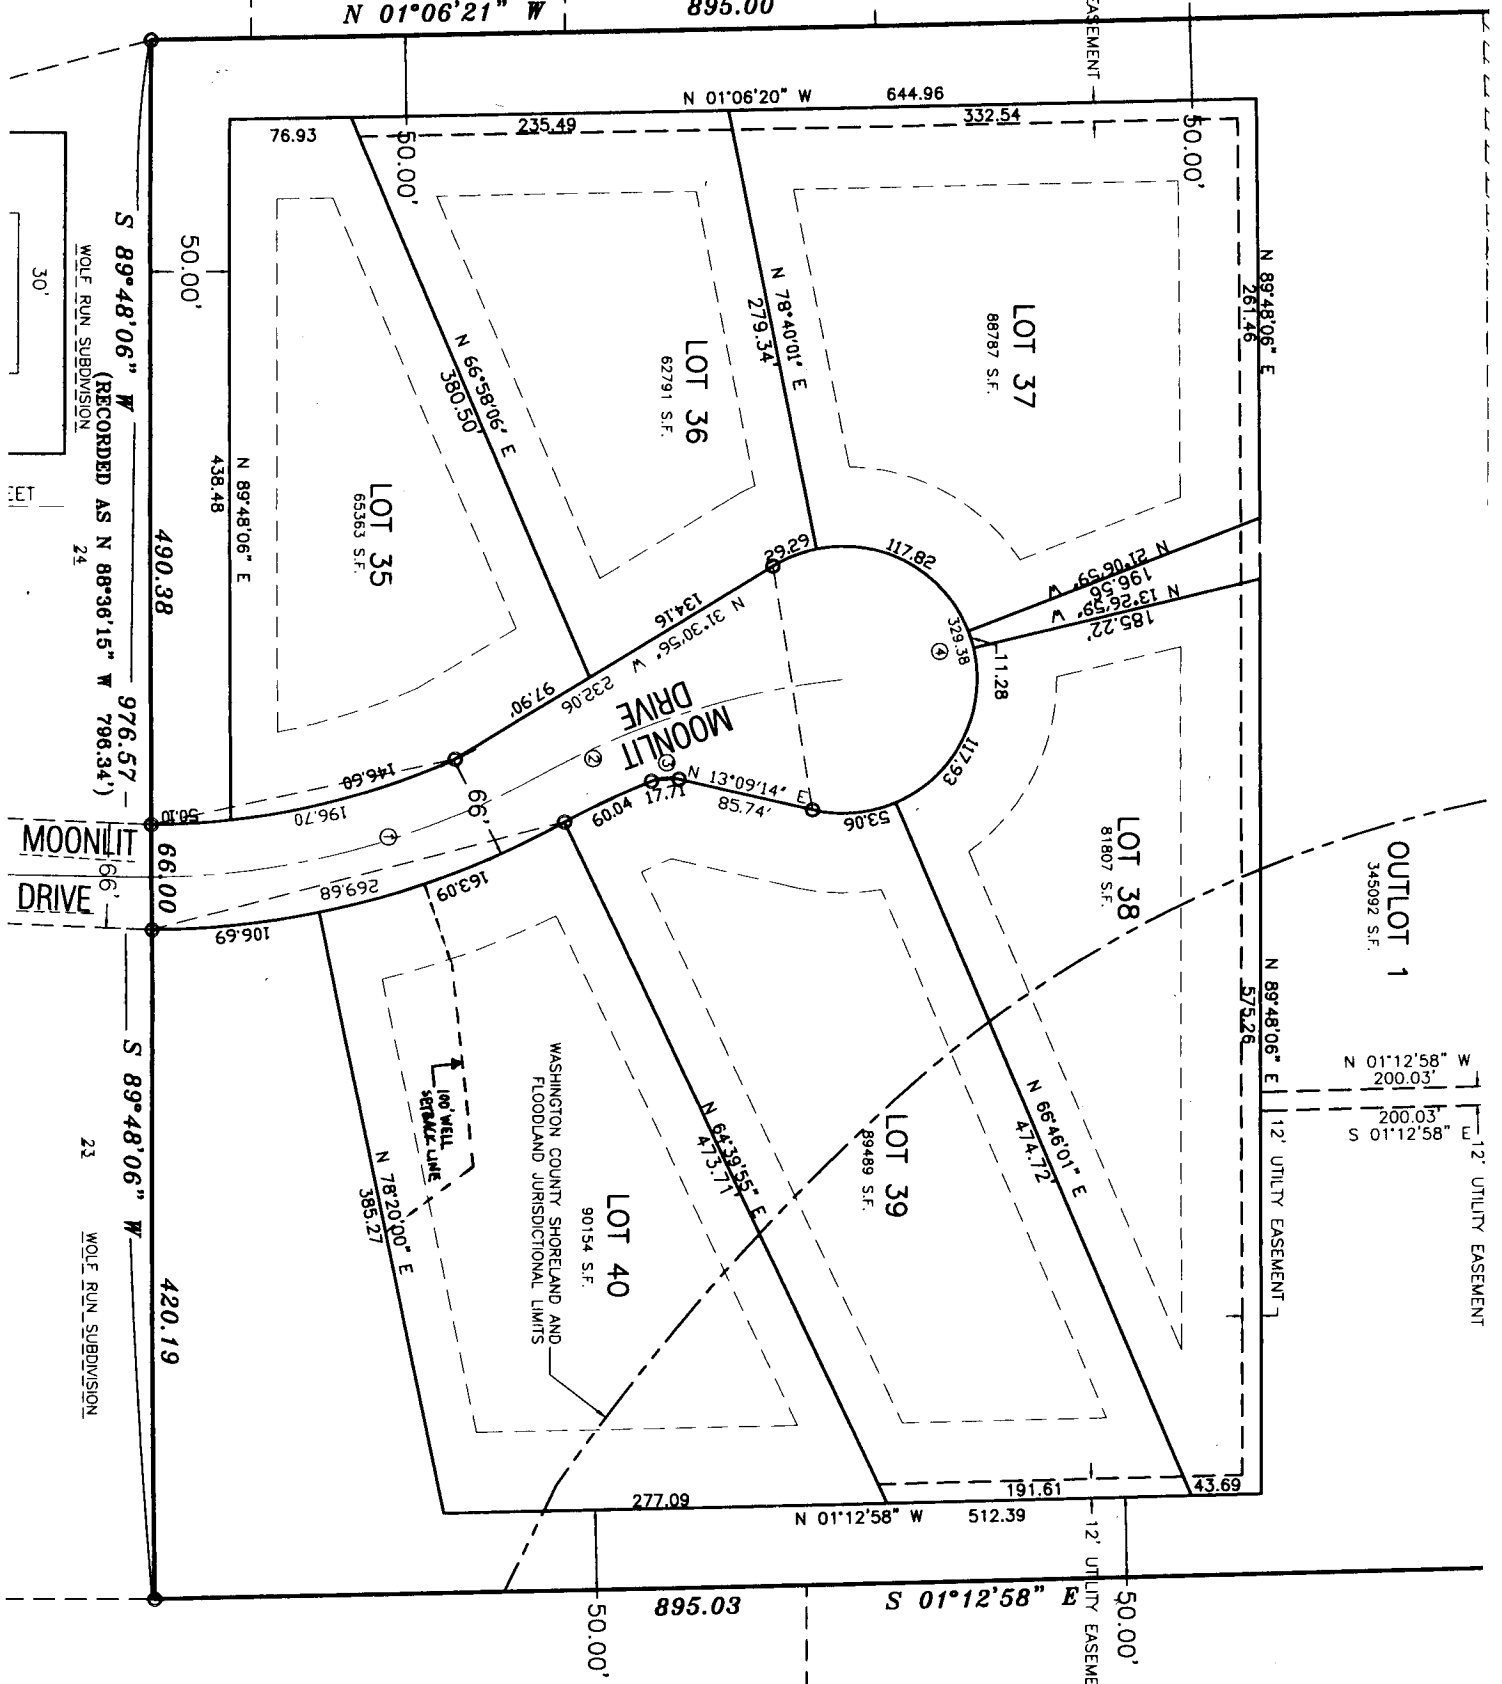

S 89°48'06" W
 WOLF RUN SUBDIVISION
 30'
 24

MOONLIT DRIVE
 66'
 S 89°48'06" W
 WOLF RUN SUBDIVISION
 23

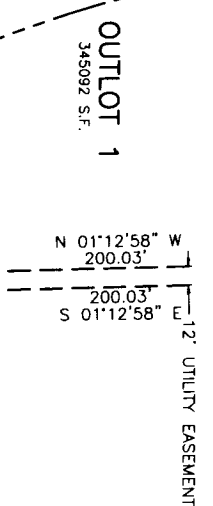

CURVE #	CURVE	RADIUS	ARC
①	CENTERLINE	500.00	2E
	WEST	467.00	1
	LOT 35	467.00	1
	EAST	533.00	2
②	LOT 40	533.00	1
	CENTERLINE	500.00	2
③	EAST	467.00	6E
	LOT 39	29.00	1
④	ROW	84.00	3
	LOT 36	84.00	2E
	LOT 37	84.00	1
	LOT 38	84.00	1

UNPLATTED LANDS

UNPLATTED LANDS